




**Ground Floor Plan**  
Scale 1:50

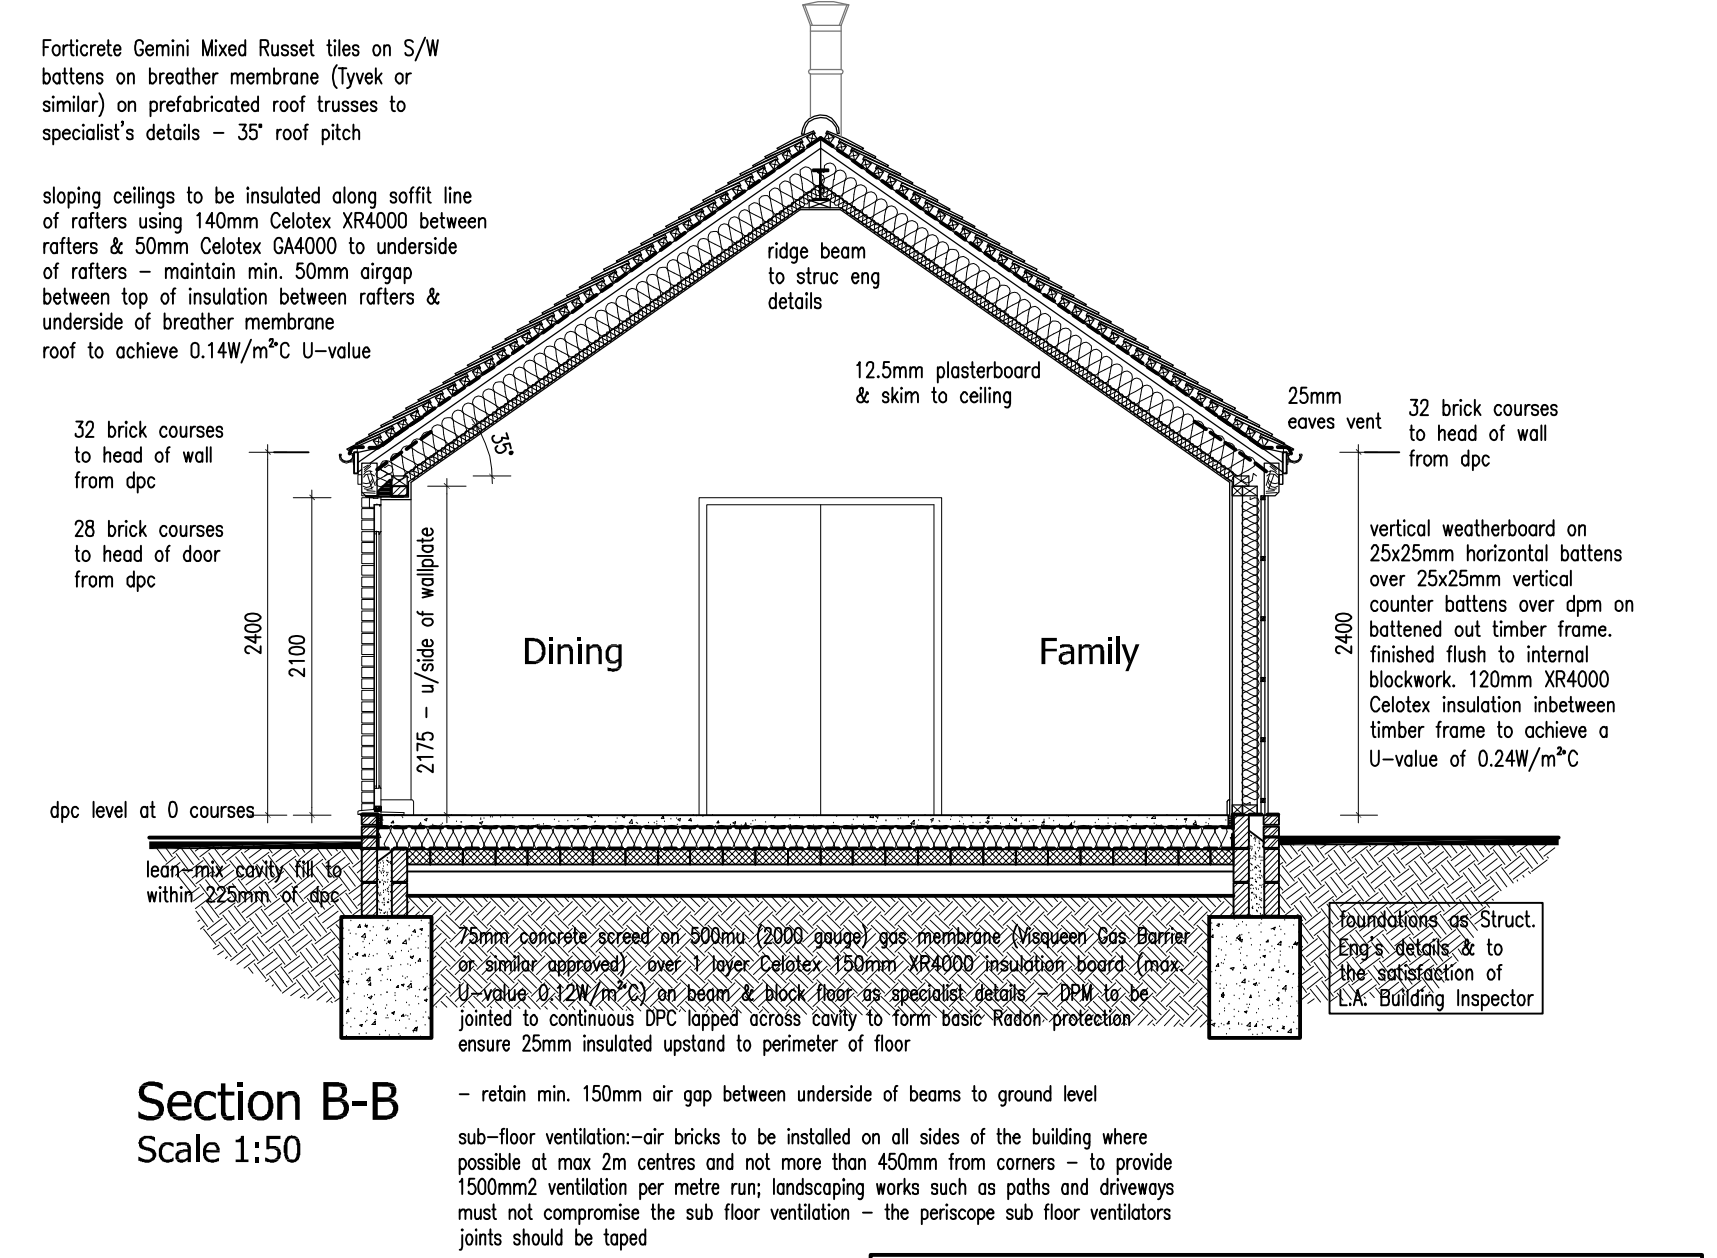


**Section B-B**  
Scale 1:50

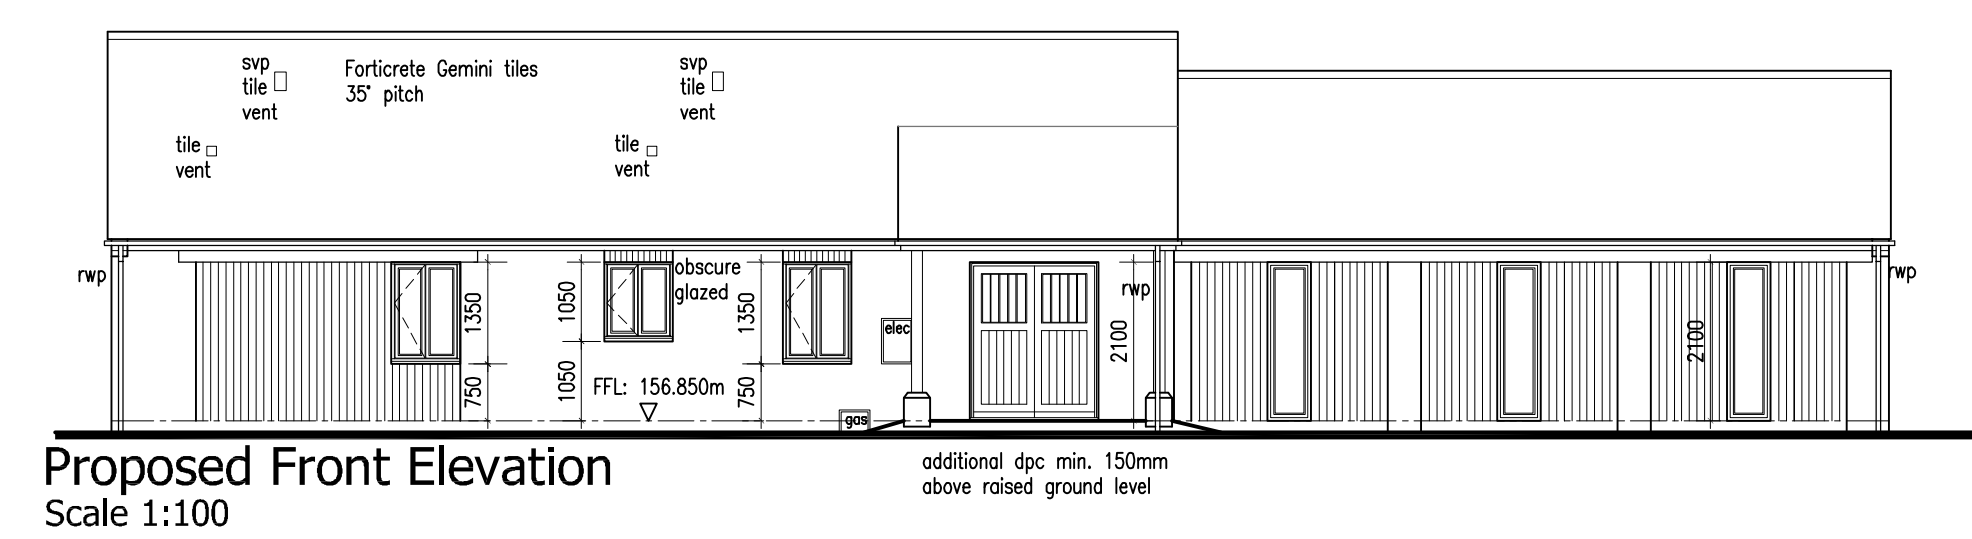


**Proposed Front Elevation**  
Scale 1:100

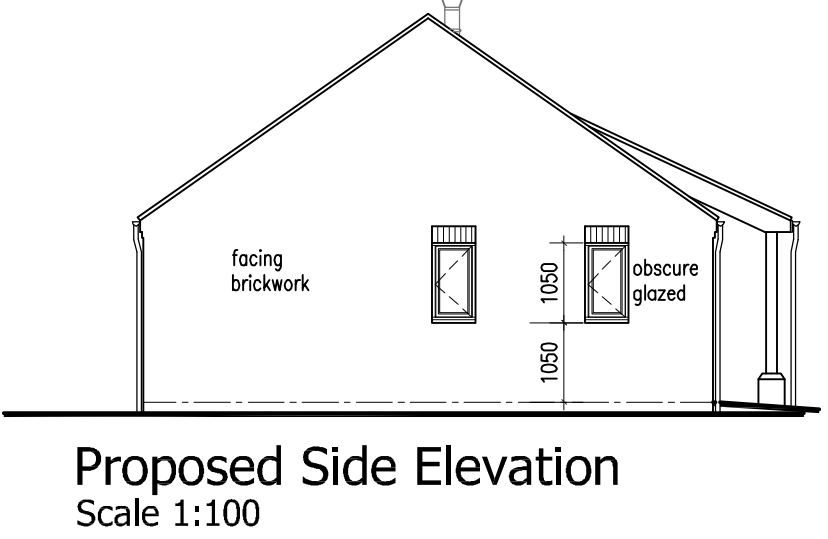


**Proposed Side Elevation**  
Scale 1:100

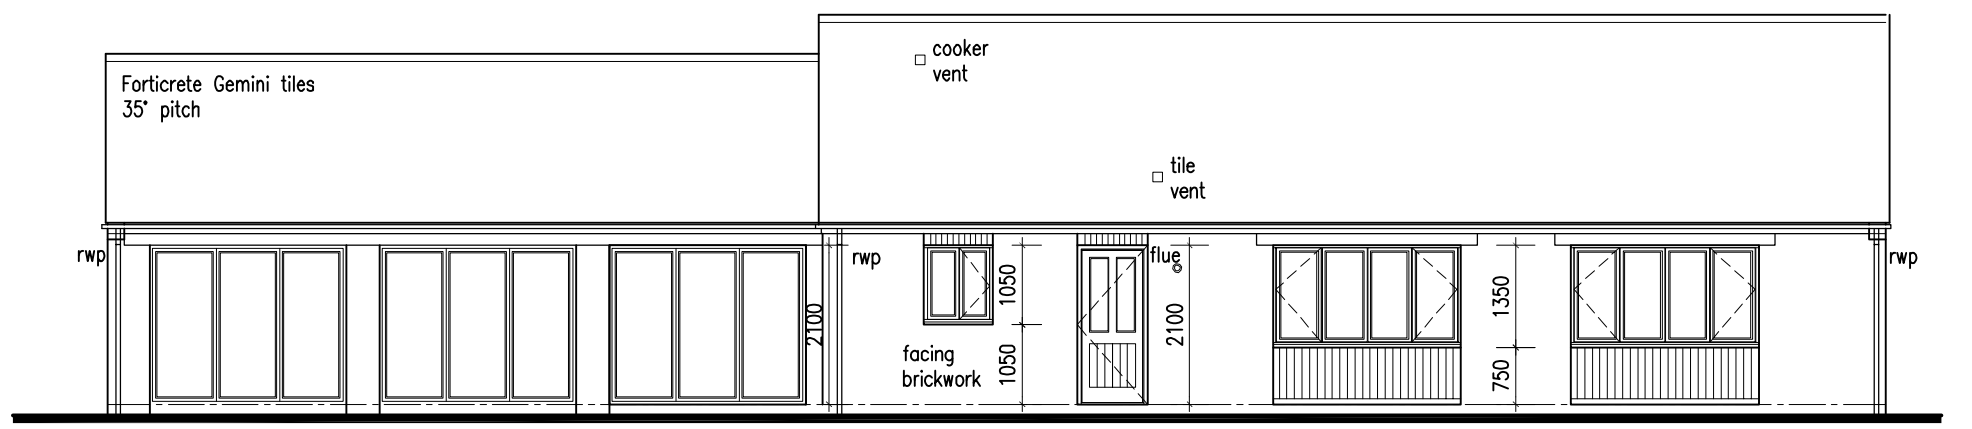

**Proposed Rear Elevation**  
Scale 1:100

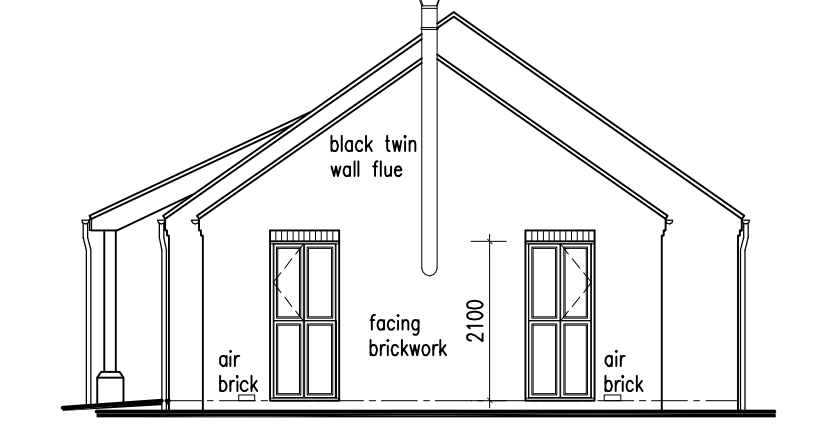

**Proposed Side Elevation**  
Scale 1:100

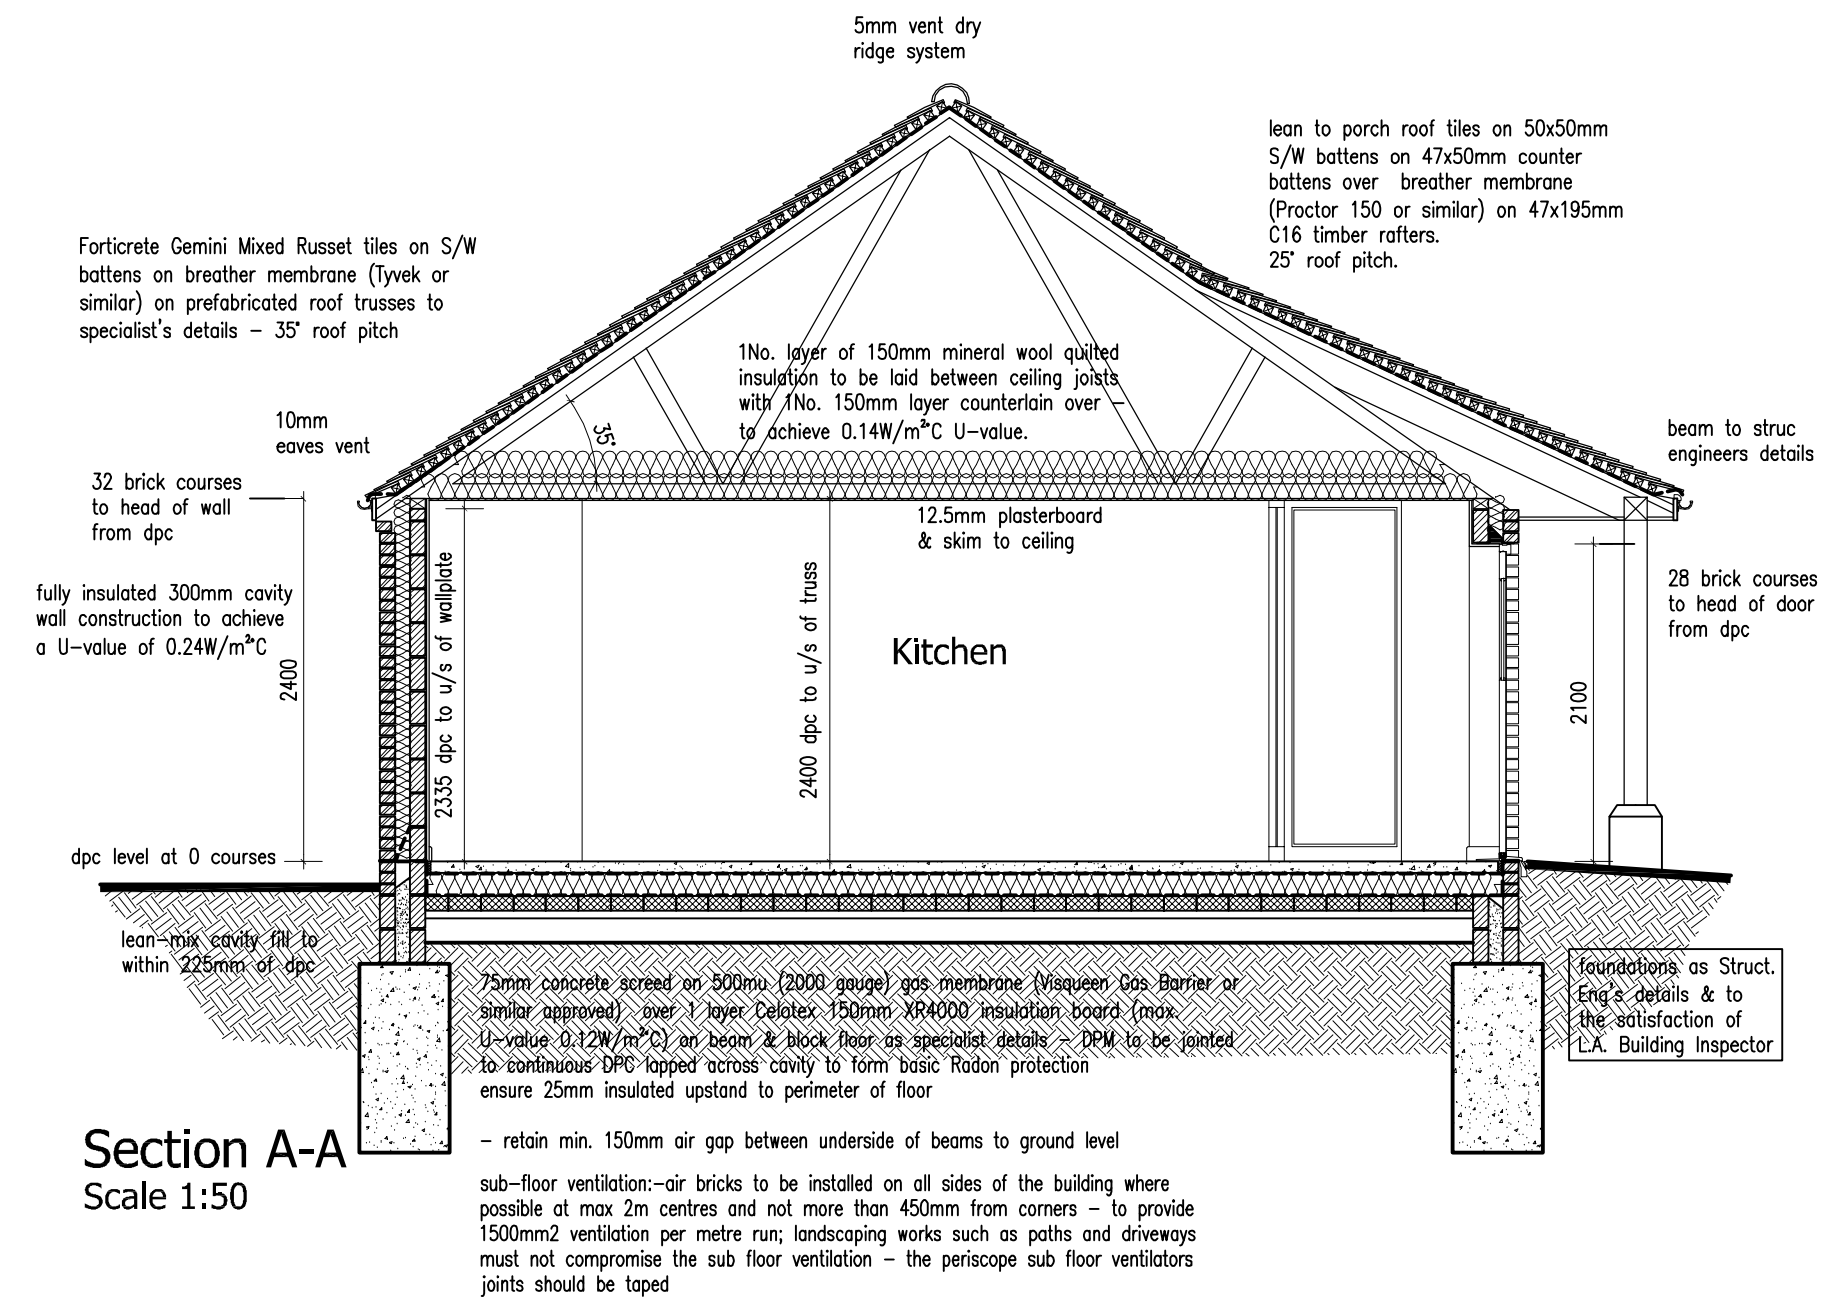

**Section A-A**  
Scale 1:50

This drawing is to be read in conjunction with Drawing No. MA17-1981-1A 'Topographical Survey'

This drawing is to be read in conjunction with Drawing No.'s 18.3546.01-10 'Production Drawings'

This drawing to be read in conjunction with Drainage & Structural details by Others

**Revisions :**

Figured dimensions must be taken in preference to scaled dimensions and any discrepancies are to be referred to David Granger Architectural Design Limited. Contractors, subcontractors and suppliers must verify all dimensions on site before commencing any work or making any workshop drawings. All drawings are copyright of David Granger Architectural Design Limited. Ordnance Survey Data © Crown Copyright. All rights reserved. Licence No. AR100020449. Landmark Ref. L160818

**DG**  
**DAVID GRANGER**  
ARCHITECTURAL DESIGN LIMITED

Project  
**Proposed Residential Development**  
Land at Butt Lane  
Husbands Bosworth  
Leicestershire

Drawing Title  
**Production Drawing**  
Sheet 10 of 10

Client  
Aspects Building Services Ltd

Drawing No.  
**18.3546.10**

Date  
June 2018

Scale (A1 Size)  
As Noted

Drawn by  
LSJAC

Checked by  
SF

The Old Dairy, Mill St., Packington,  
Ashby-de-la-Zouch, Leics. LE65 1WN

Tel: 01530 560939 Fax: 01530 560115  
www.davidgrangerdesign.com  
Company Reg. No. 530612

